



BOVENAANZICHT

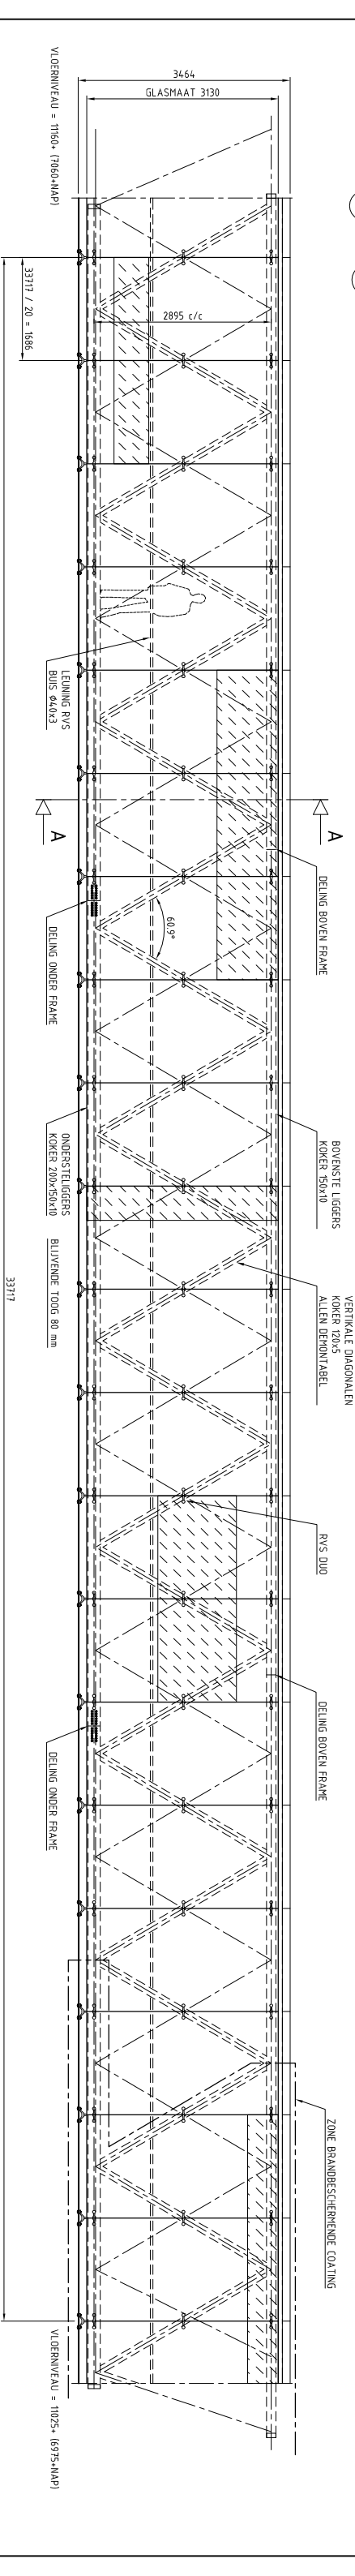

ZUAANZICHT RECHTS

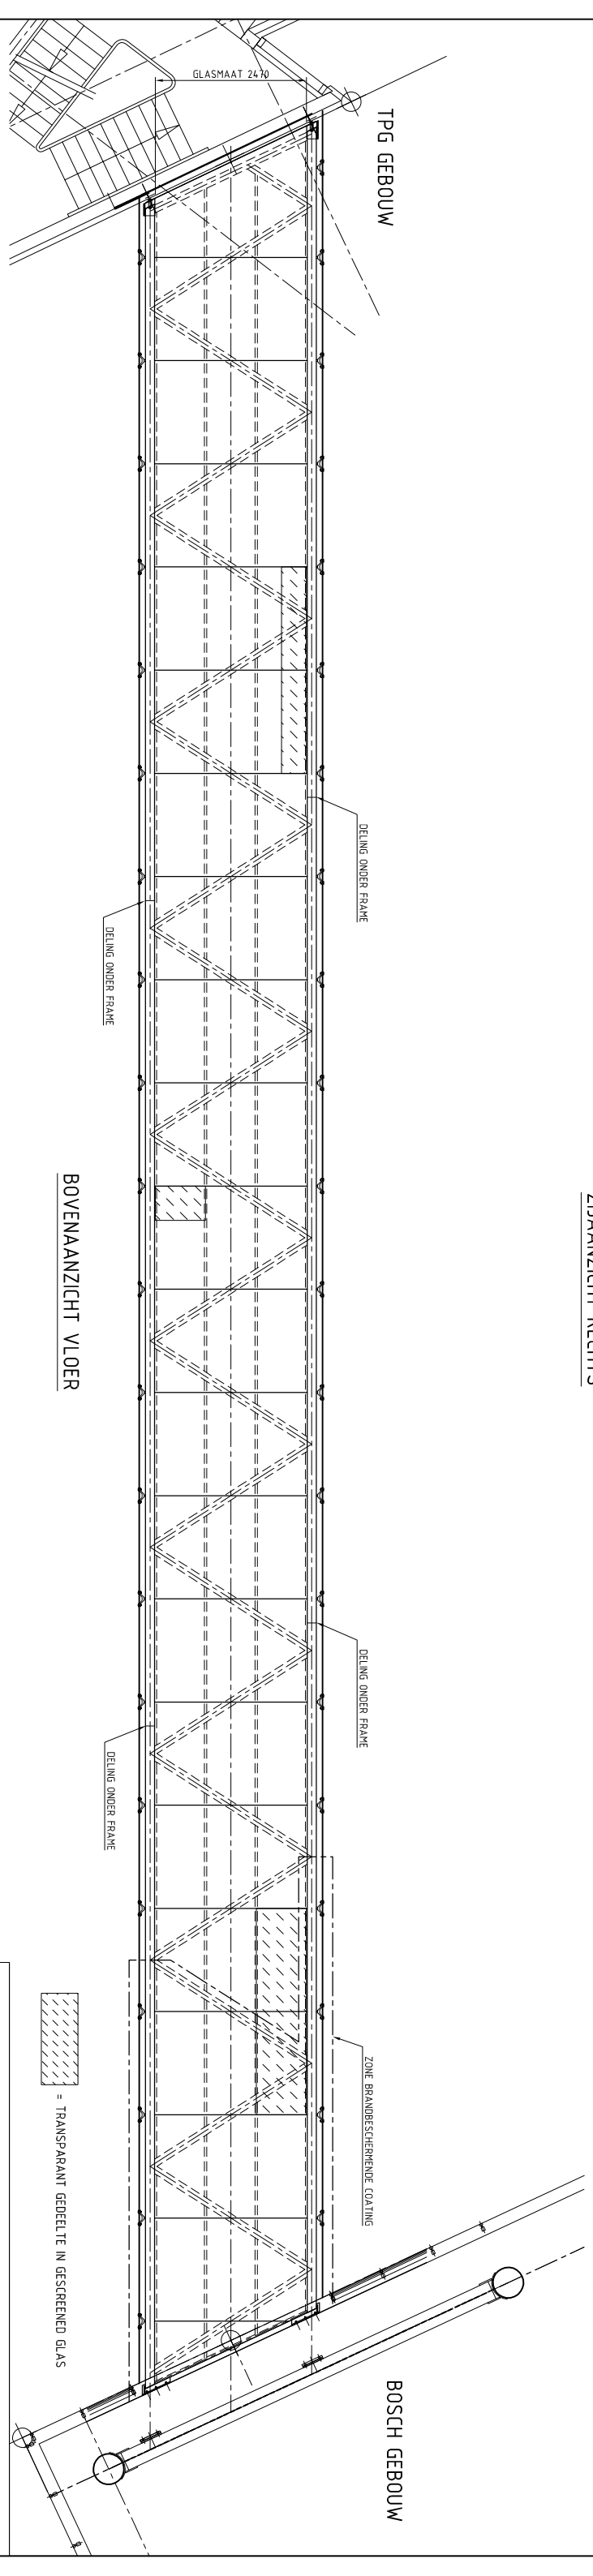

BOVENAANZICHT VLOER

 = TRANSPARANT GEDEELTE IN GESCREEND GLAS

<p>fig. no. <b>A0001</b></p> <p>project no. <b>5937</b></p> <p>size <b>A1</b></p> <p>drawn by <b>N.O.S.</b></p> <p>scale</p>	<p>titel <b>OVERZICHT</b></p> <p>project <b>LOOPBURG TPG - HOOFDDORP</b></p> <p><b>octatube</b></p> <p>ontwerpersweg 200, 2525 xp delft the netherlands</p> <p>t +31 (0)15-2796000 f +31 (0)15-262200 i info@octatube.nl www.octatube.nl</p>	<p>blad no. <b>A</b></p> <p>date <b>A 27.04.2006</b></p>
--	--	--

No part of this drawing may be reproduced in any form by print, photocopy, microfilm or any means without written permission from SICA/IBB