




3D OVERVIEW

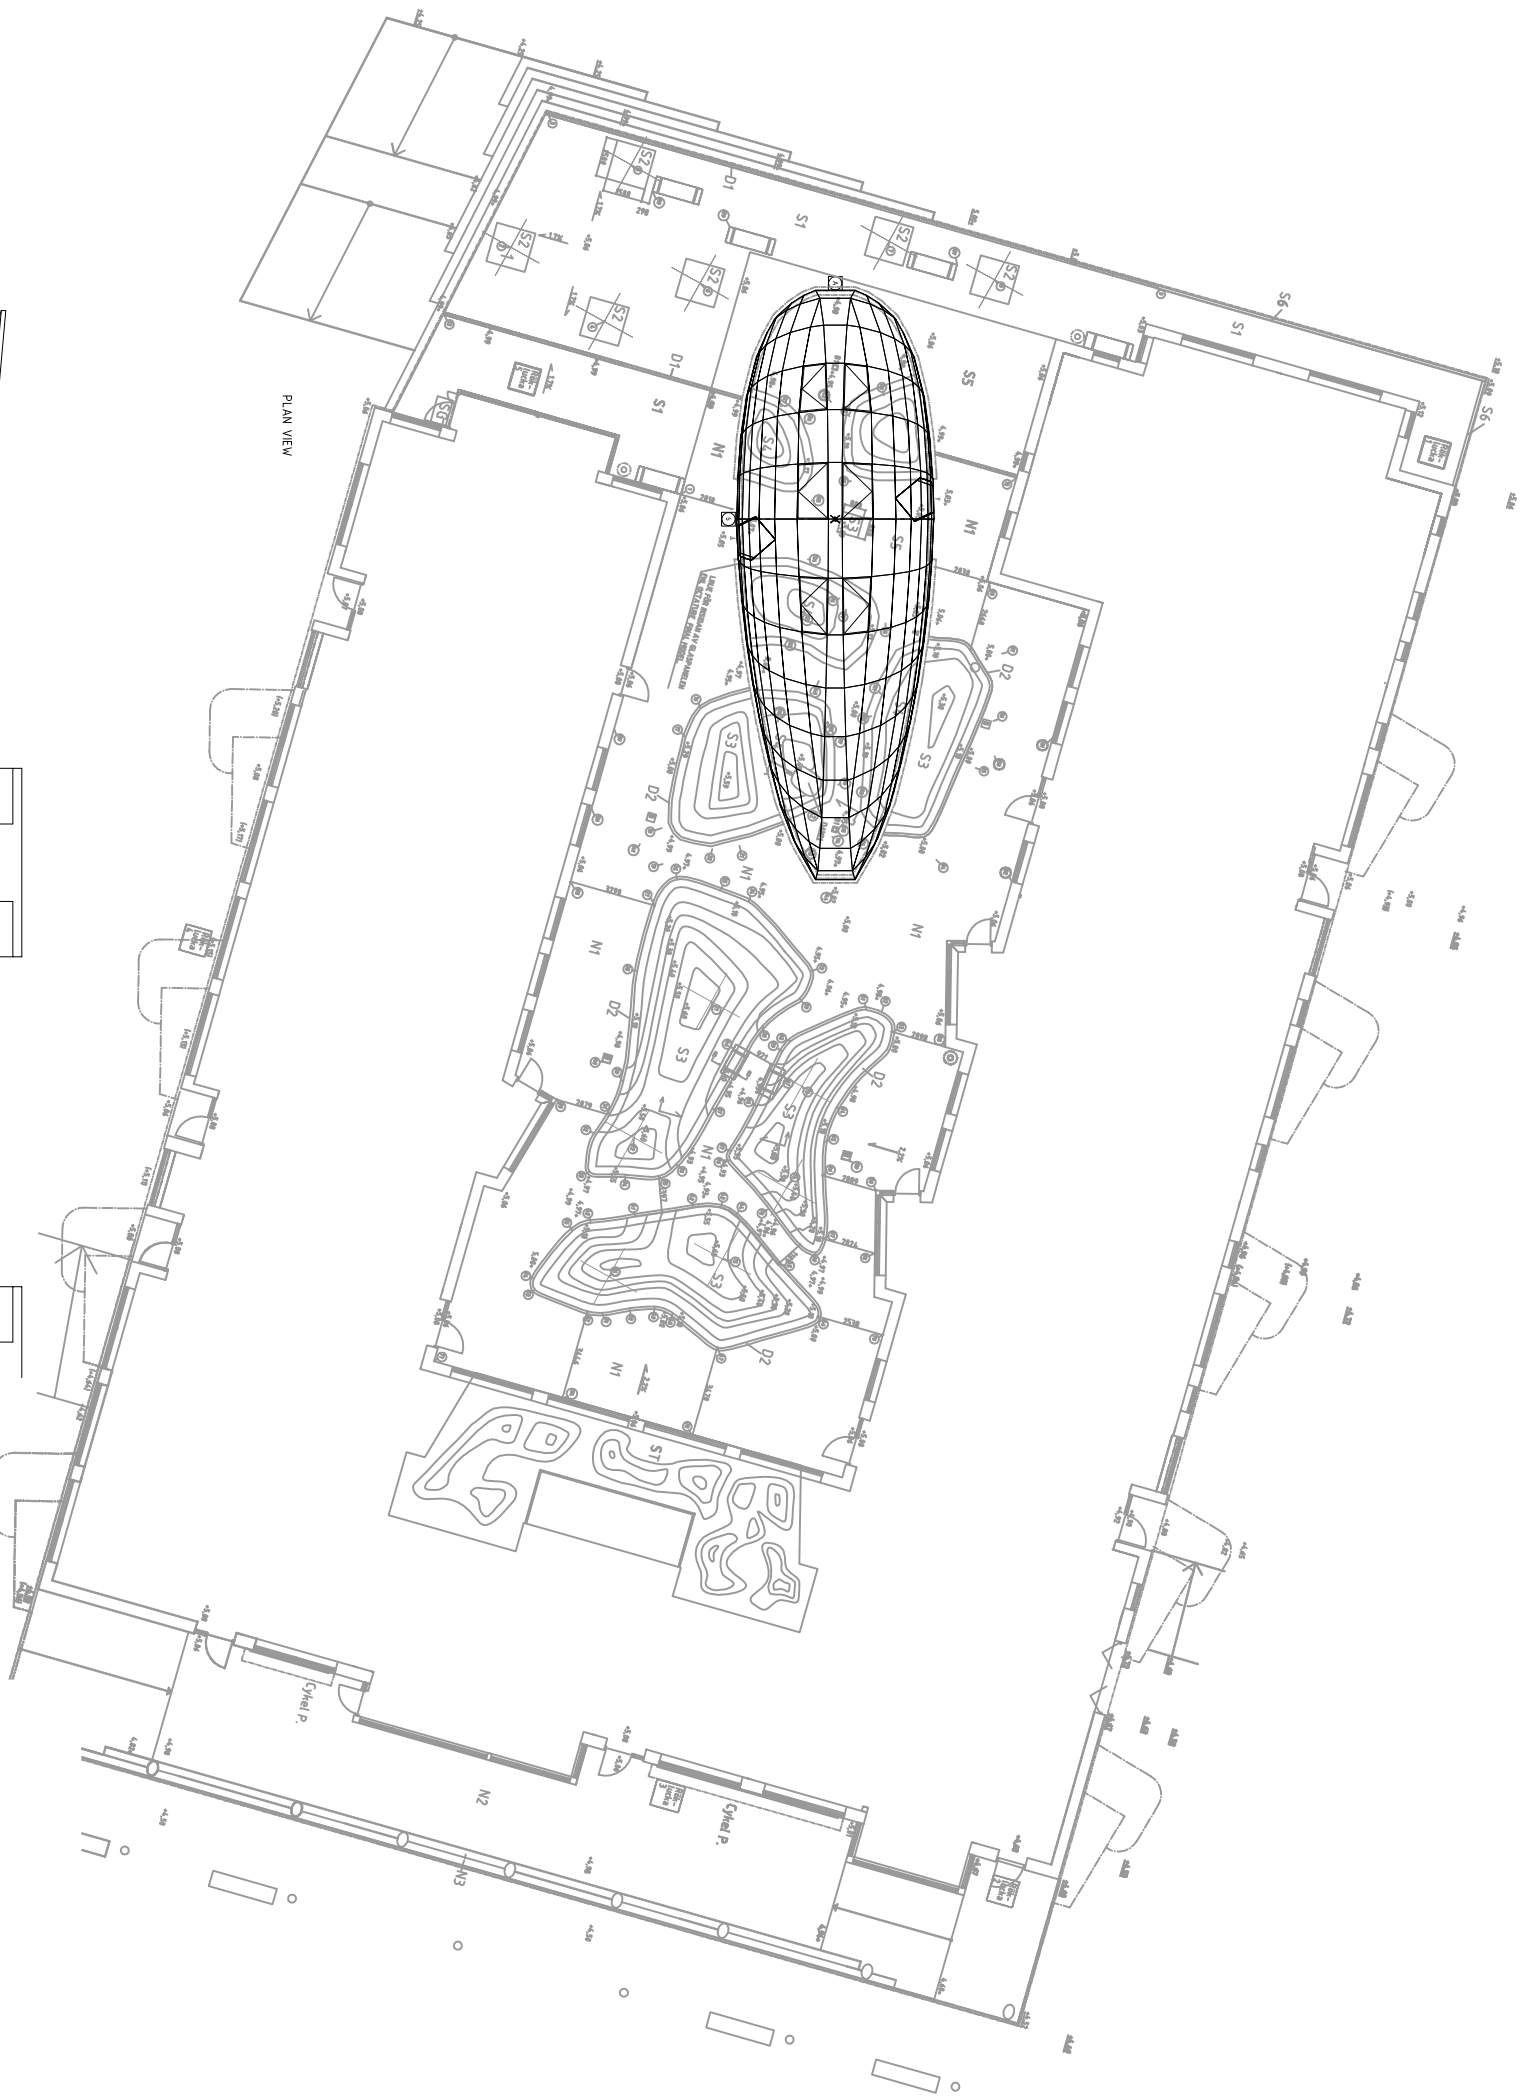

PLAN VIEW

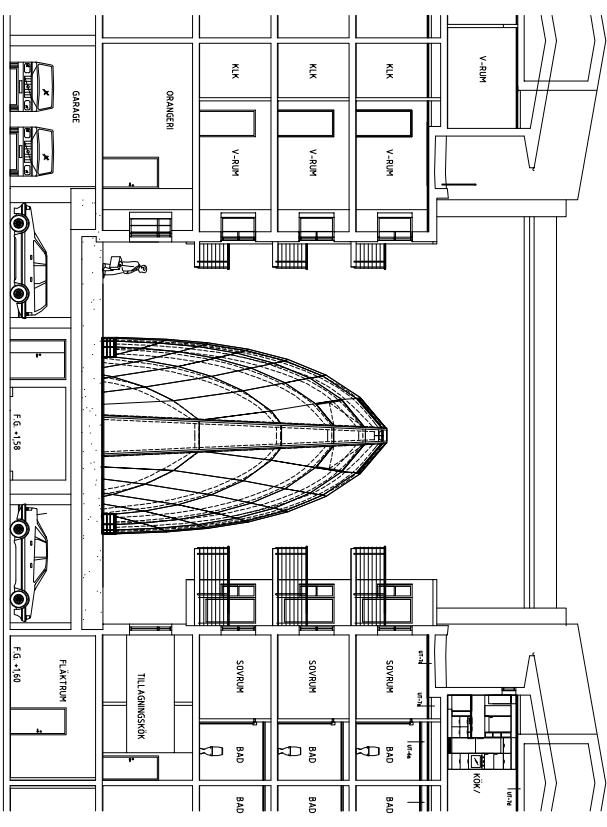

FRONT VIEW

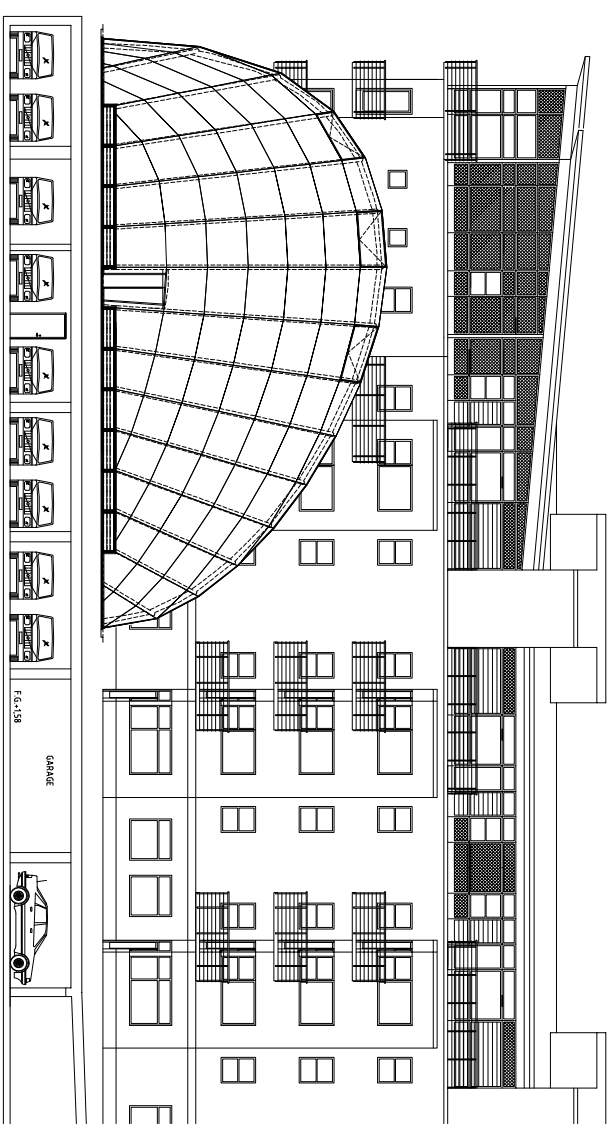

SIDE VIEW

NOTES:
 ALL DIMENSIONS IN MILLIMETRES
 GENERAL: FAKER COLUMN: CFS 095x125, 019 1A, 019/11
 STEEL WORK: TWO CENTRAL TUBES: CFS 098x300
 GLASS: OVERALL LAMINATED GLASS 8827 CONSISTING OF:
 2mm CLEAR PVB, STRENGTHENED SUPER CLEAR FLOAT GLASS
 8mm LOW-IRON, HEAT STRENGTHENED SUPER CLEAR FLOAT GLASS
 2mm CLEAR PVB, STRENGTHENED SUPER CLEAR FLOAT GLASS
 8mm LOW-IRON, HEAT STRENGTHENED SUPER CLEAR FLOAT GLASS
 2x 0.38mm CLEAR PVB-FIL
 6mm LOW-IRON, HEAT STRENGTHENED SUPER CLEAR FLOAT GLASS
 STEELWORK: 107 GP GALVANIZED AND POWDERCOATED RAL 9005
 PRESENTATION: SHEET METAL POWDERCOATED RAL 9005

A0001	5838	MALMÖ GREENHOUSE	octatube	1:100	1:100	1:100	1:100	1:100	1:100
OVERVIEW			A 21.04.2008						